




Plan View

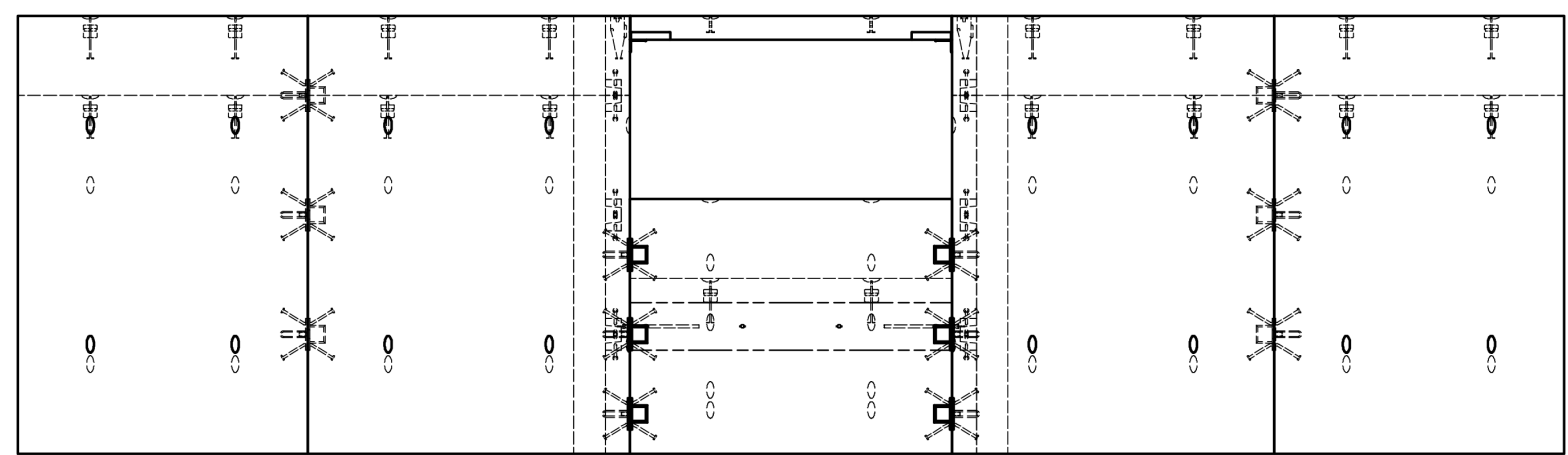

Front Elevation View

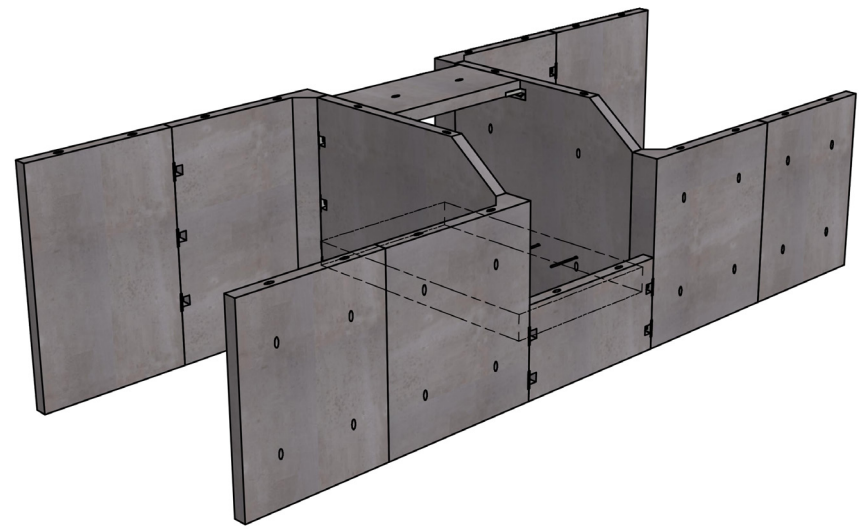

Isometric 3D

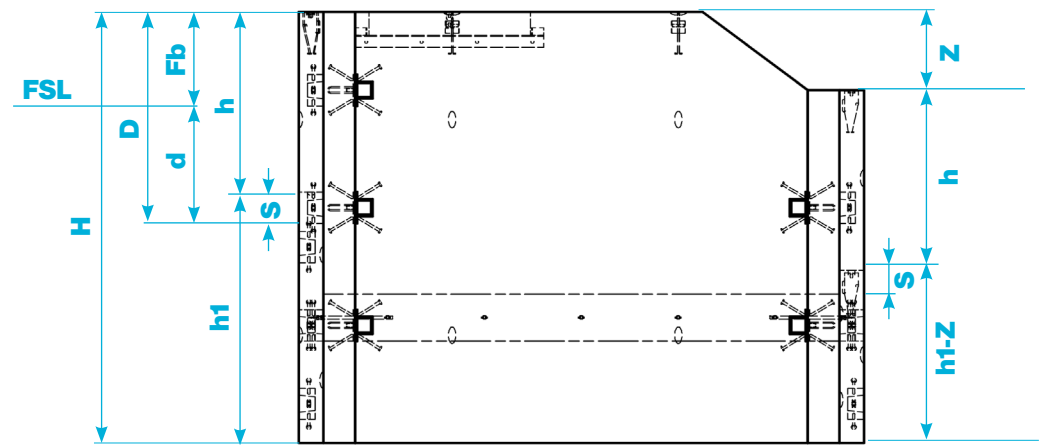

Side Elevation View

Information

- Anchored into canal bank to control water levels and velocity, while measuring flow
- Multi-piece structure that is easy to install
- Double wall water cut-off, preventing erosion and seepage
- Designed to USBR standards
- Works in combination with Inlet/Turnouts
- Handles water flows up to 3.0m³/sec
- Compatible with many popular gate system